



Annotations

- (2.07) - Ceiling heights
- X 20.00 - Floor levels
- f-c - Floor to cill height
- c-h - Cill to head height
- dh - Door head height
- dc - Door cill height
- bh - Beam soffit height
- bhl - Beam soffit level
- ch - Ceiling height
- chl - Ceiling level
- fl - Floor level
- u/s - Underside
- s - Arch spring height
- a - Arch apex height

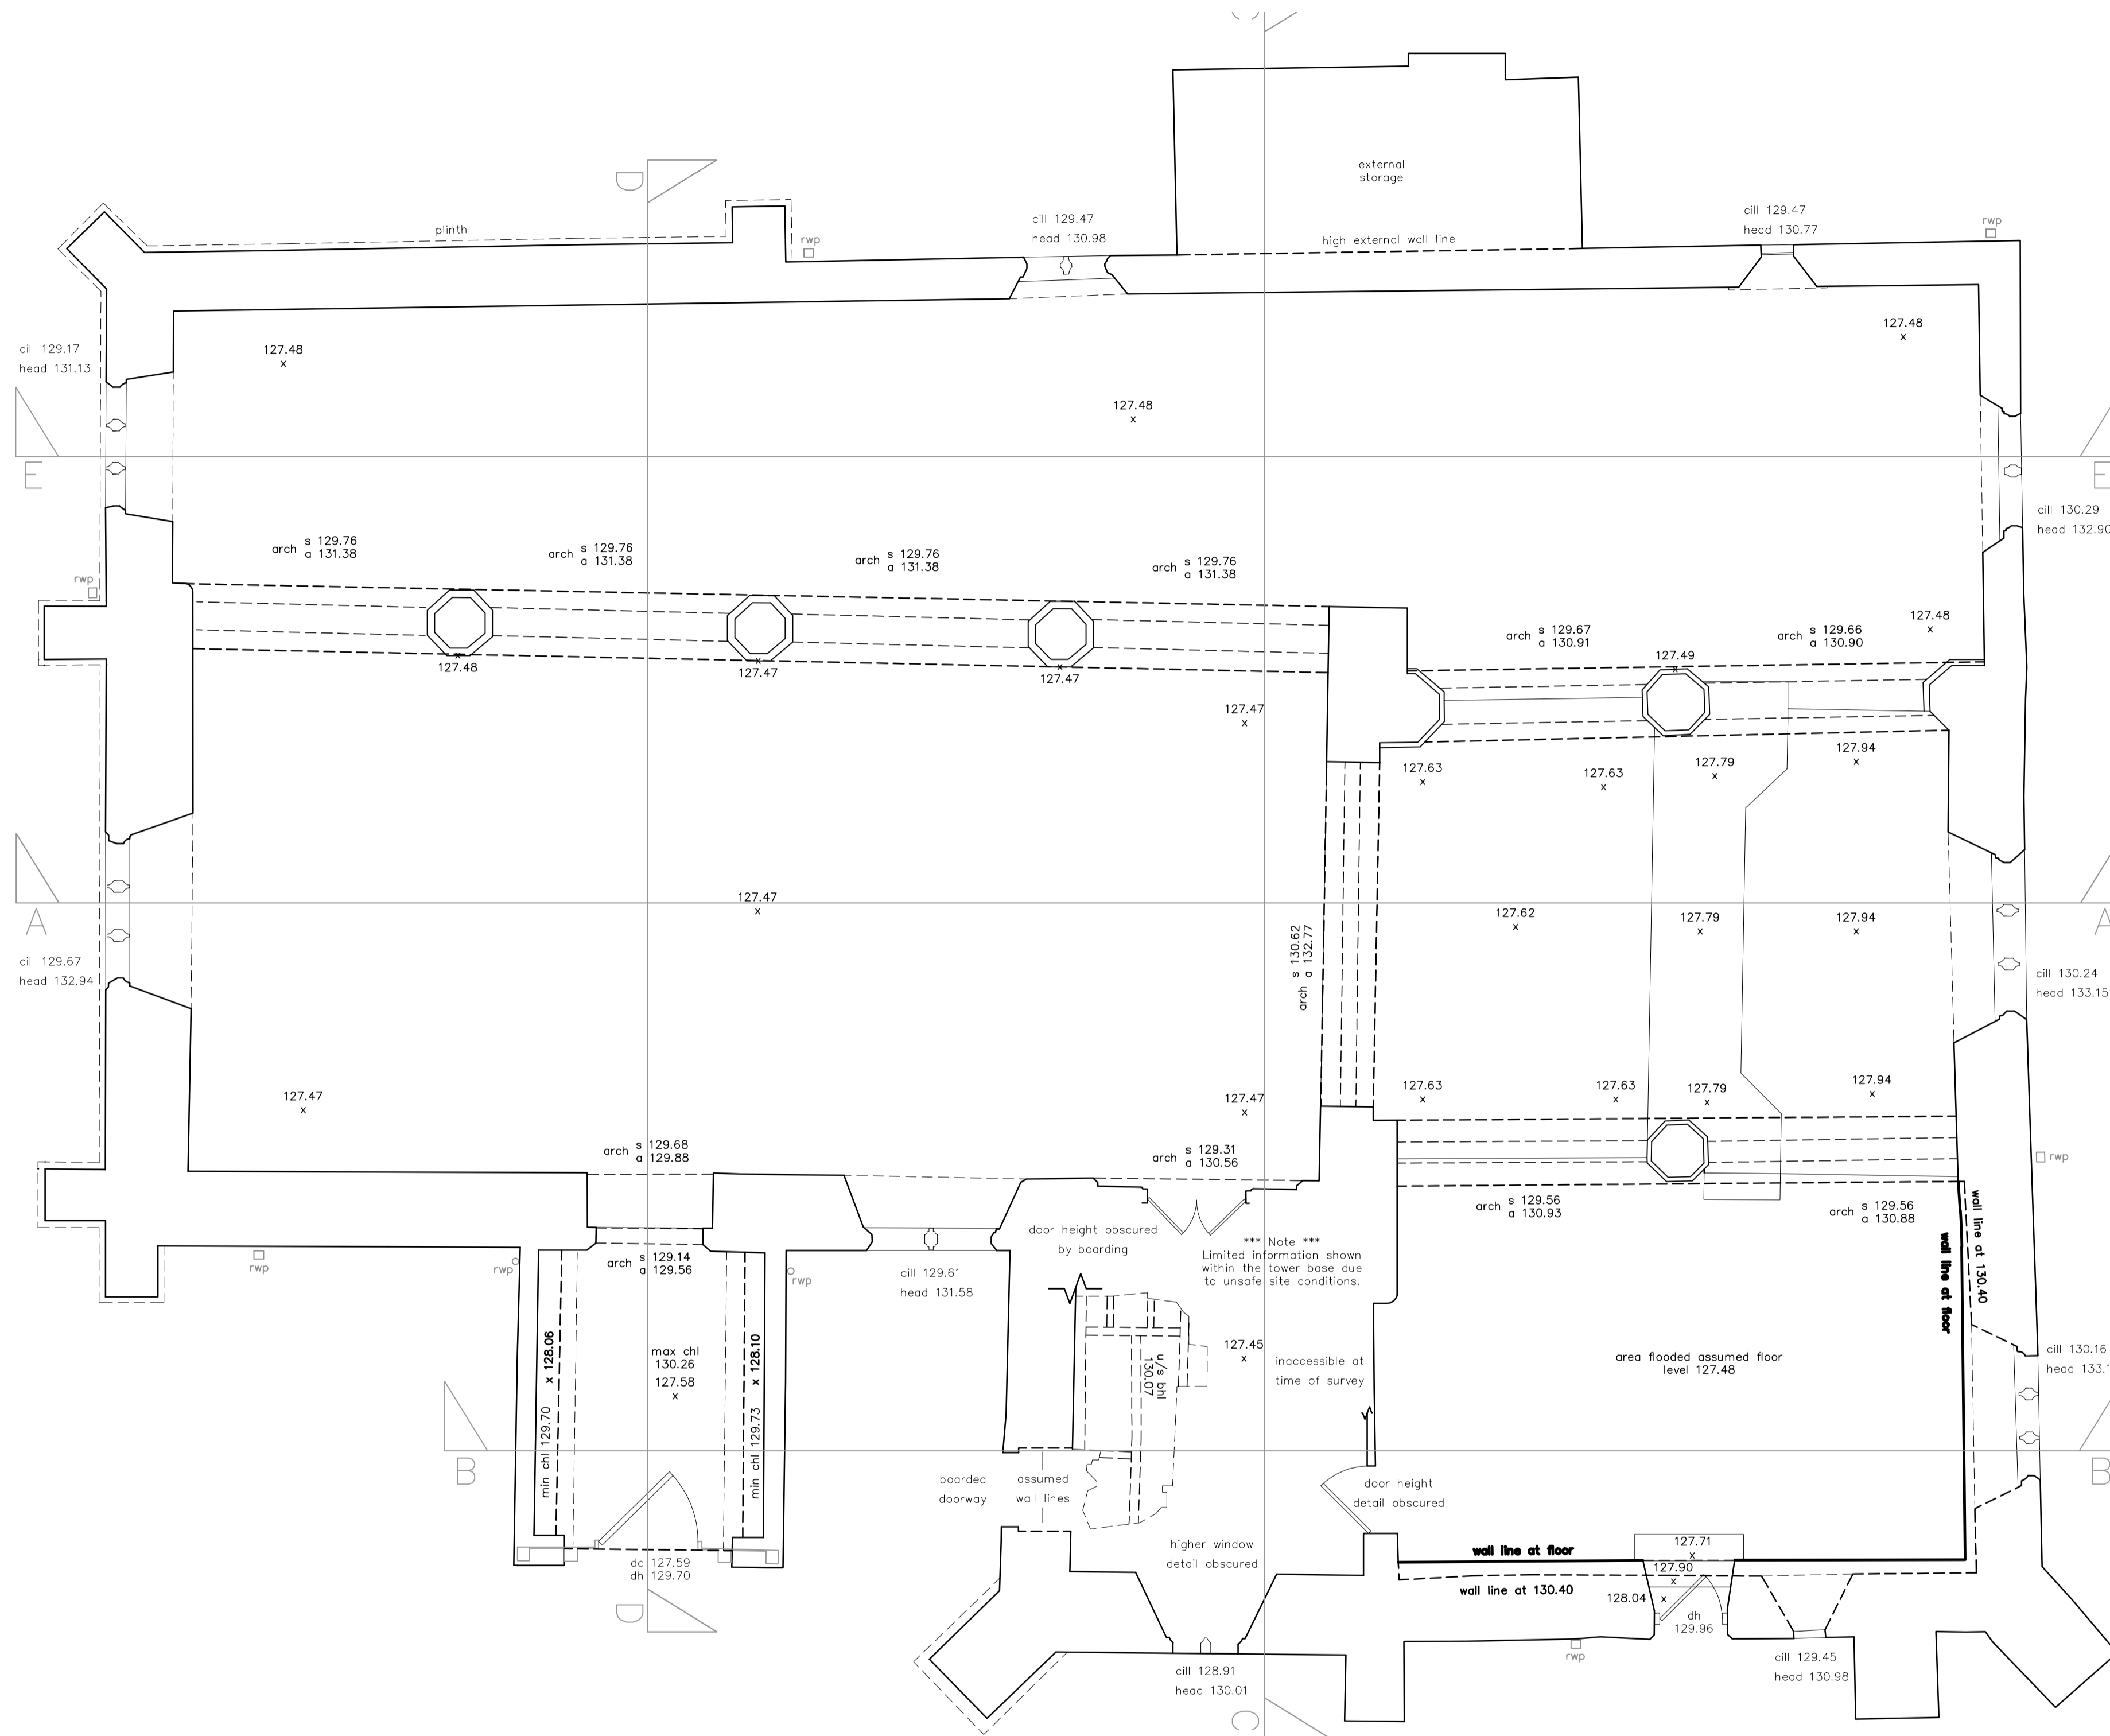

Floor Plan

NOTES:
Levels based on OS datum determined from National GPS Network using OSGM02.

Geomatic Surveyors		 Unit E, Woodside 34 Parham Drive Eastleigh SO50 4NU t: 023 8081 1081 f: 023 8081 1012 w: siteline.co.uk
MR. ANDY BONNER		
ST. PETER'S CHURCH ROPLEY HAMPSHIRE		Contract
FLOOR PLAN	Title	
837PC300 - Sheet 1 of 1	Drawing No.	
APRIL 2015	Date	
1:50 (A1)	Scale	
MJR / CM	Surveyor	

