


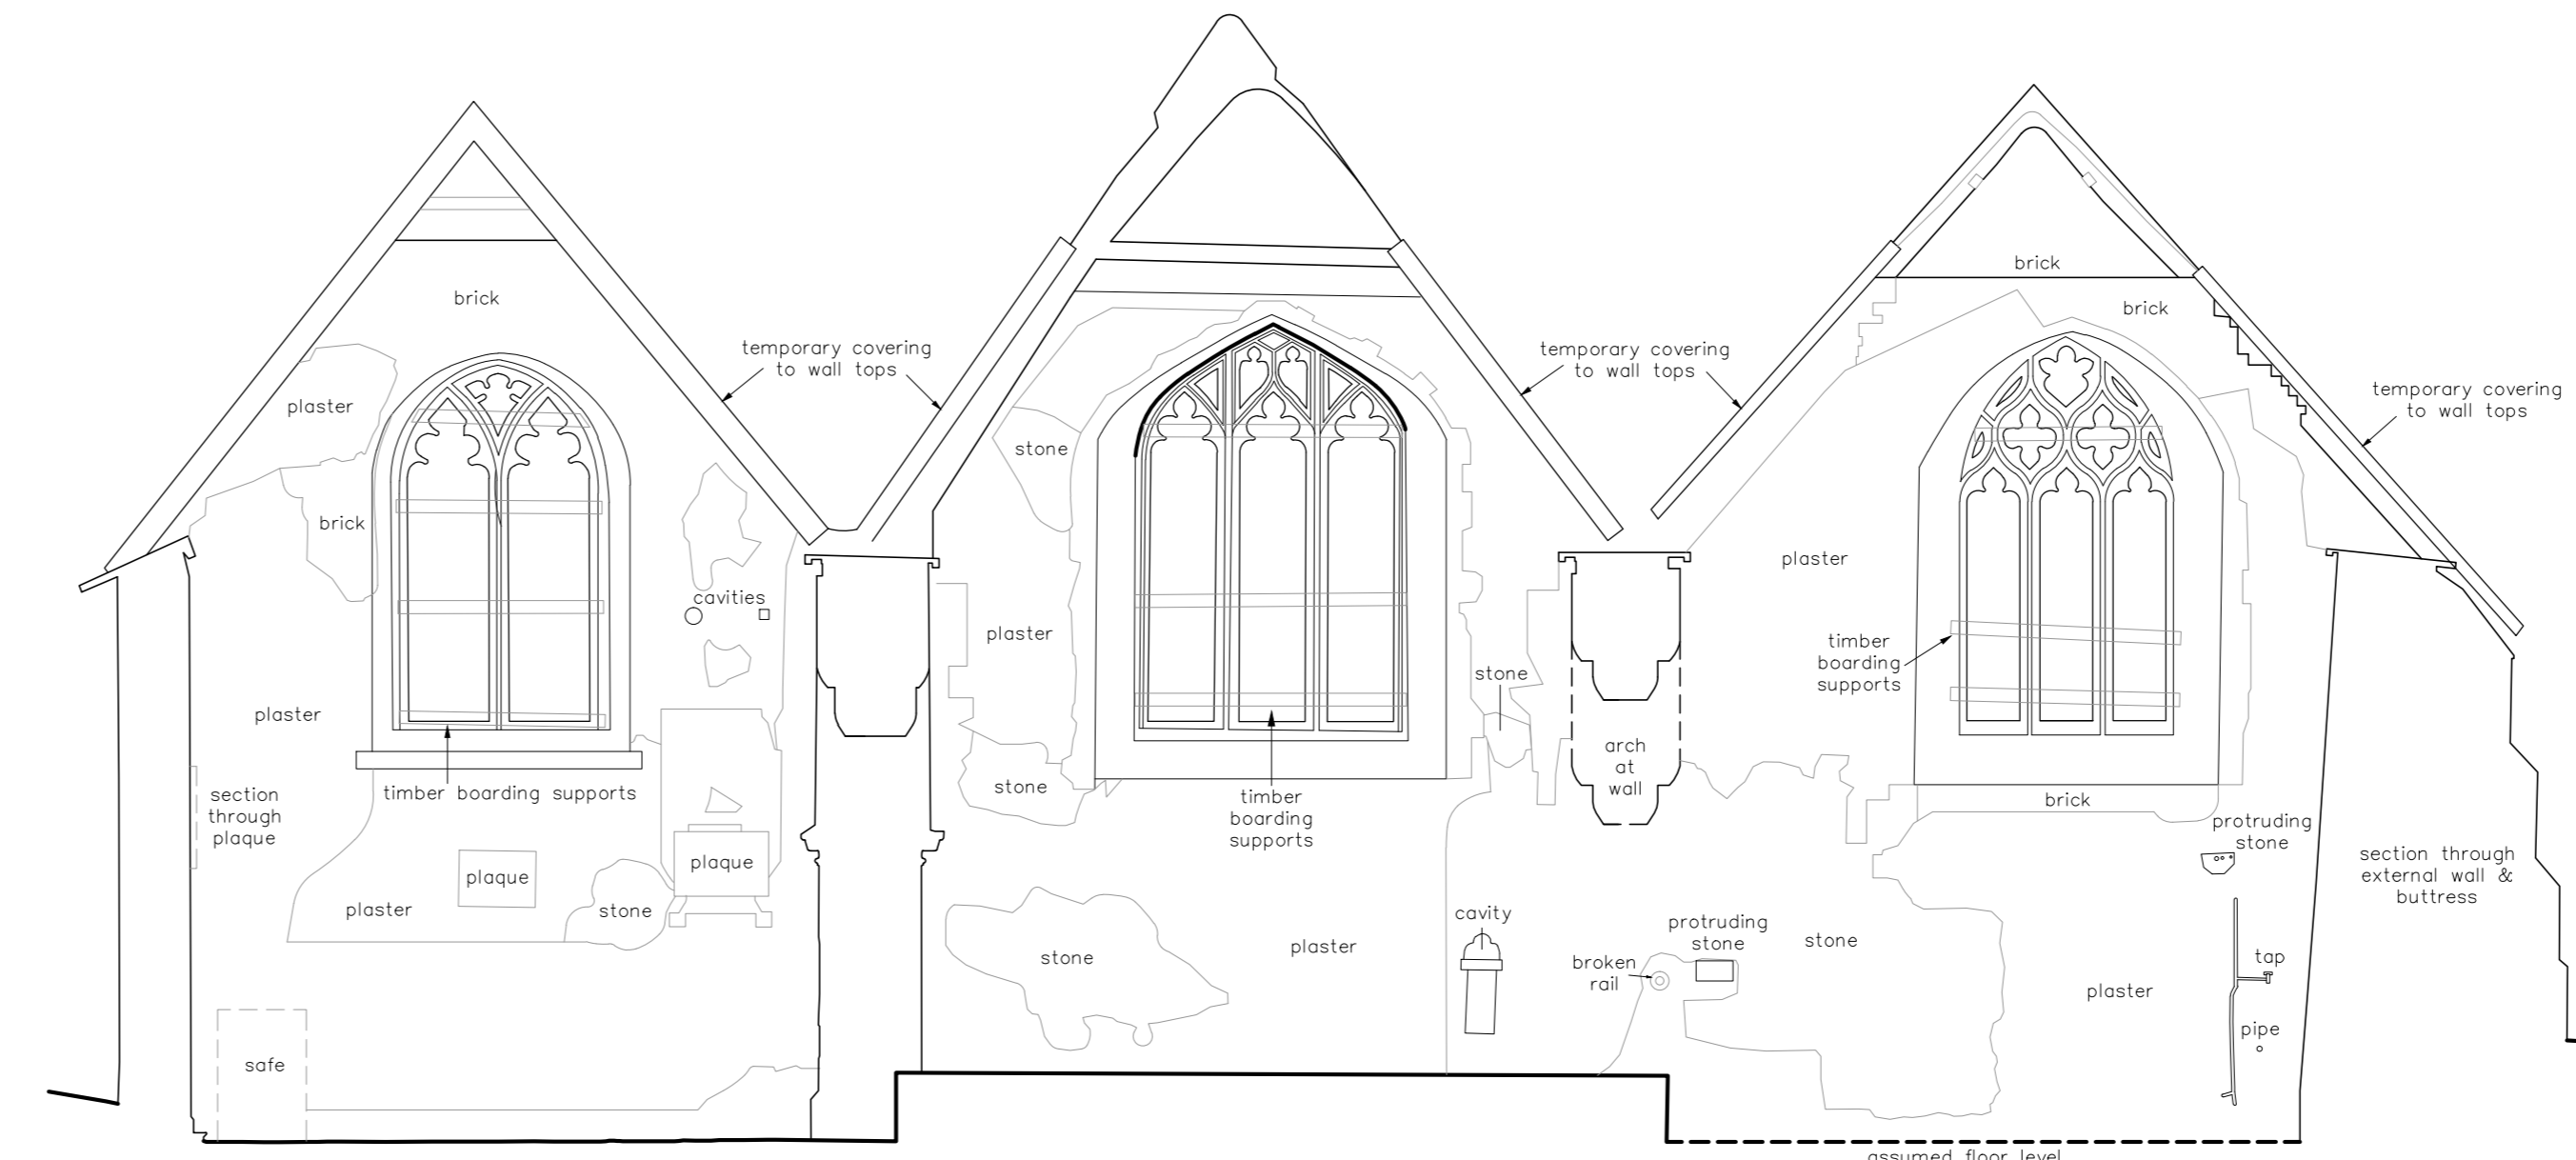



Datum 126.00

Section A-A




Datum 126.00

Section B-B

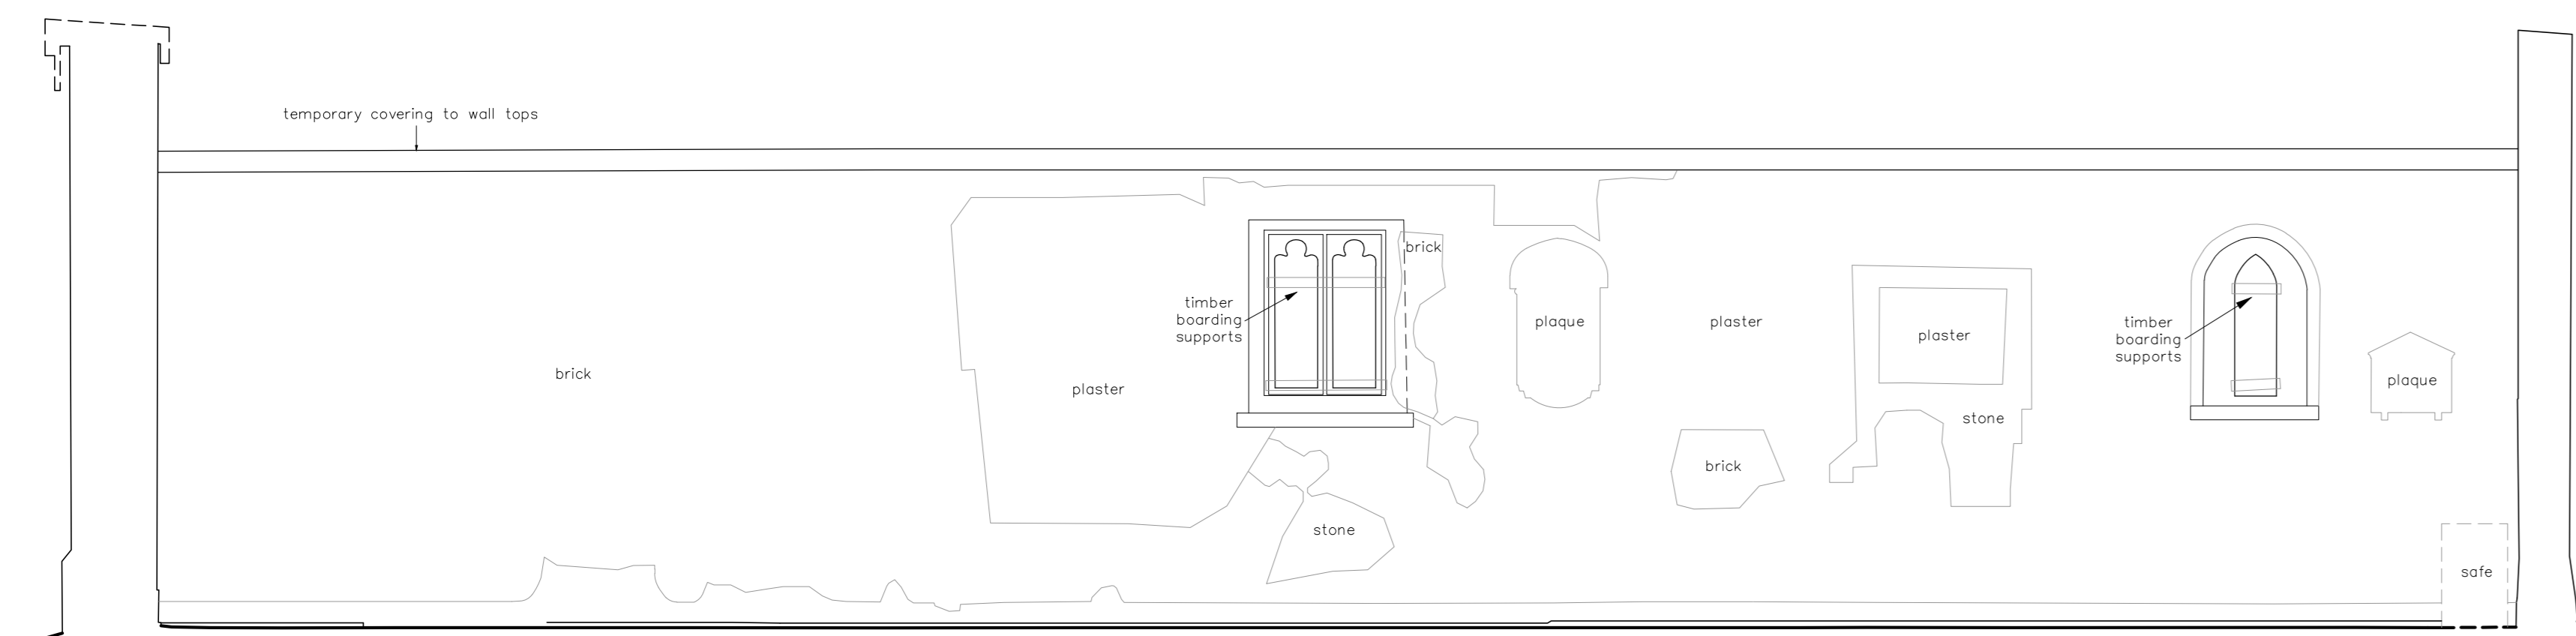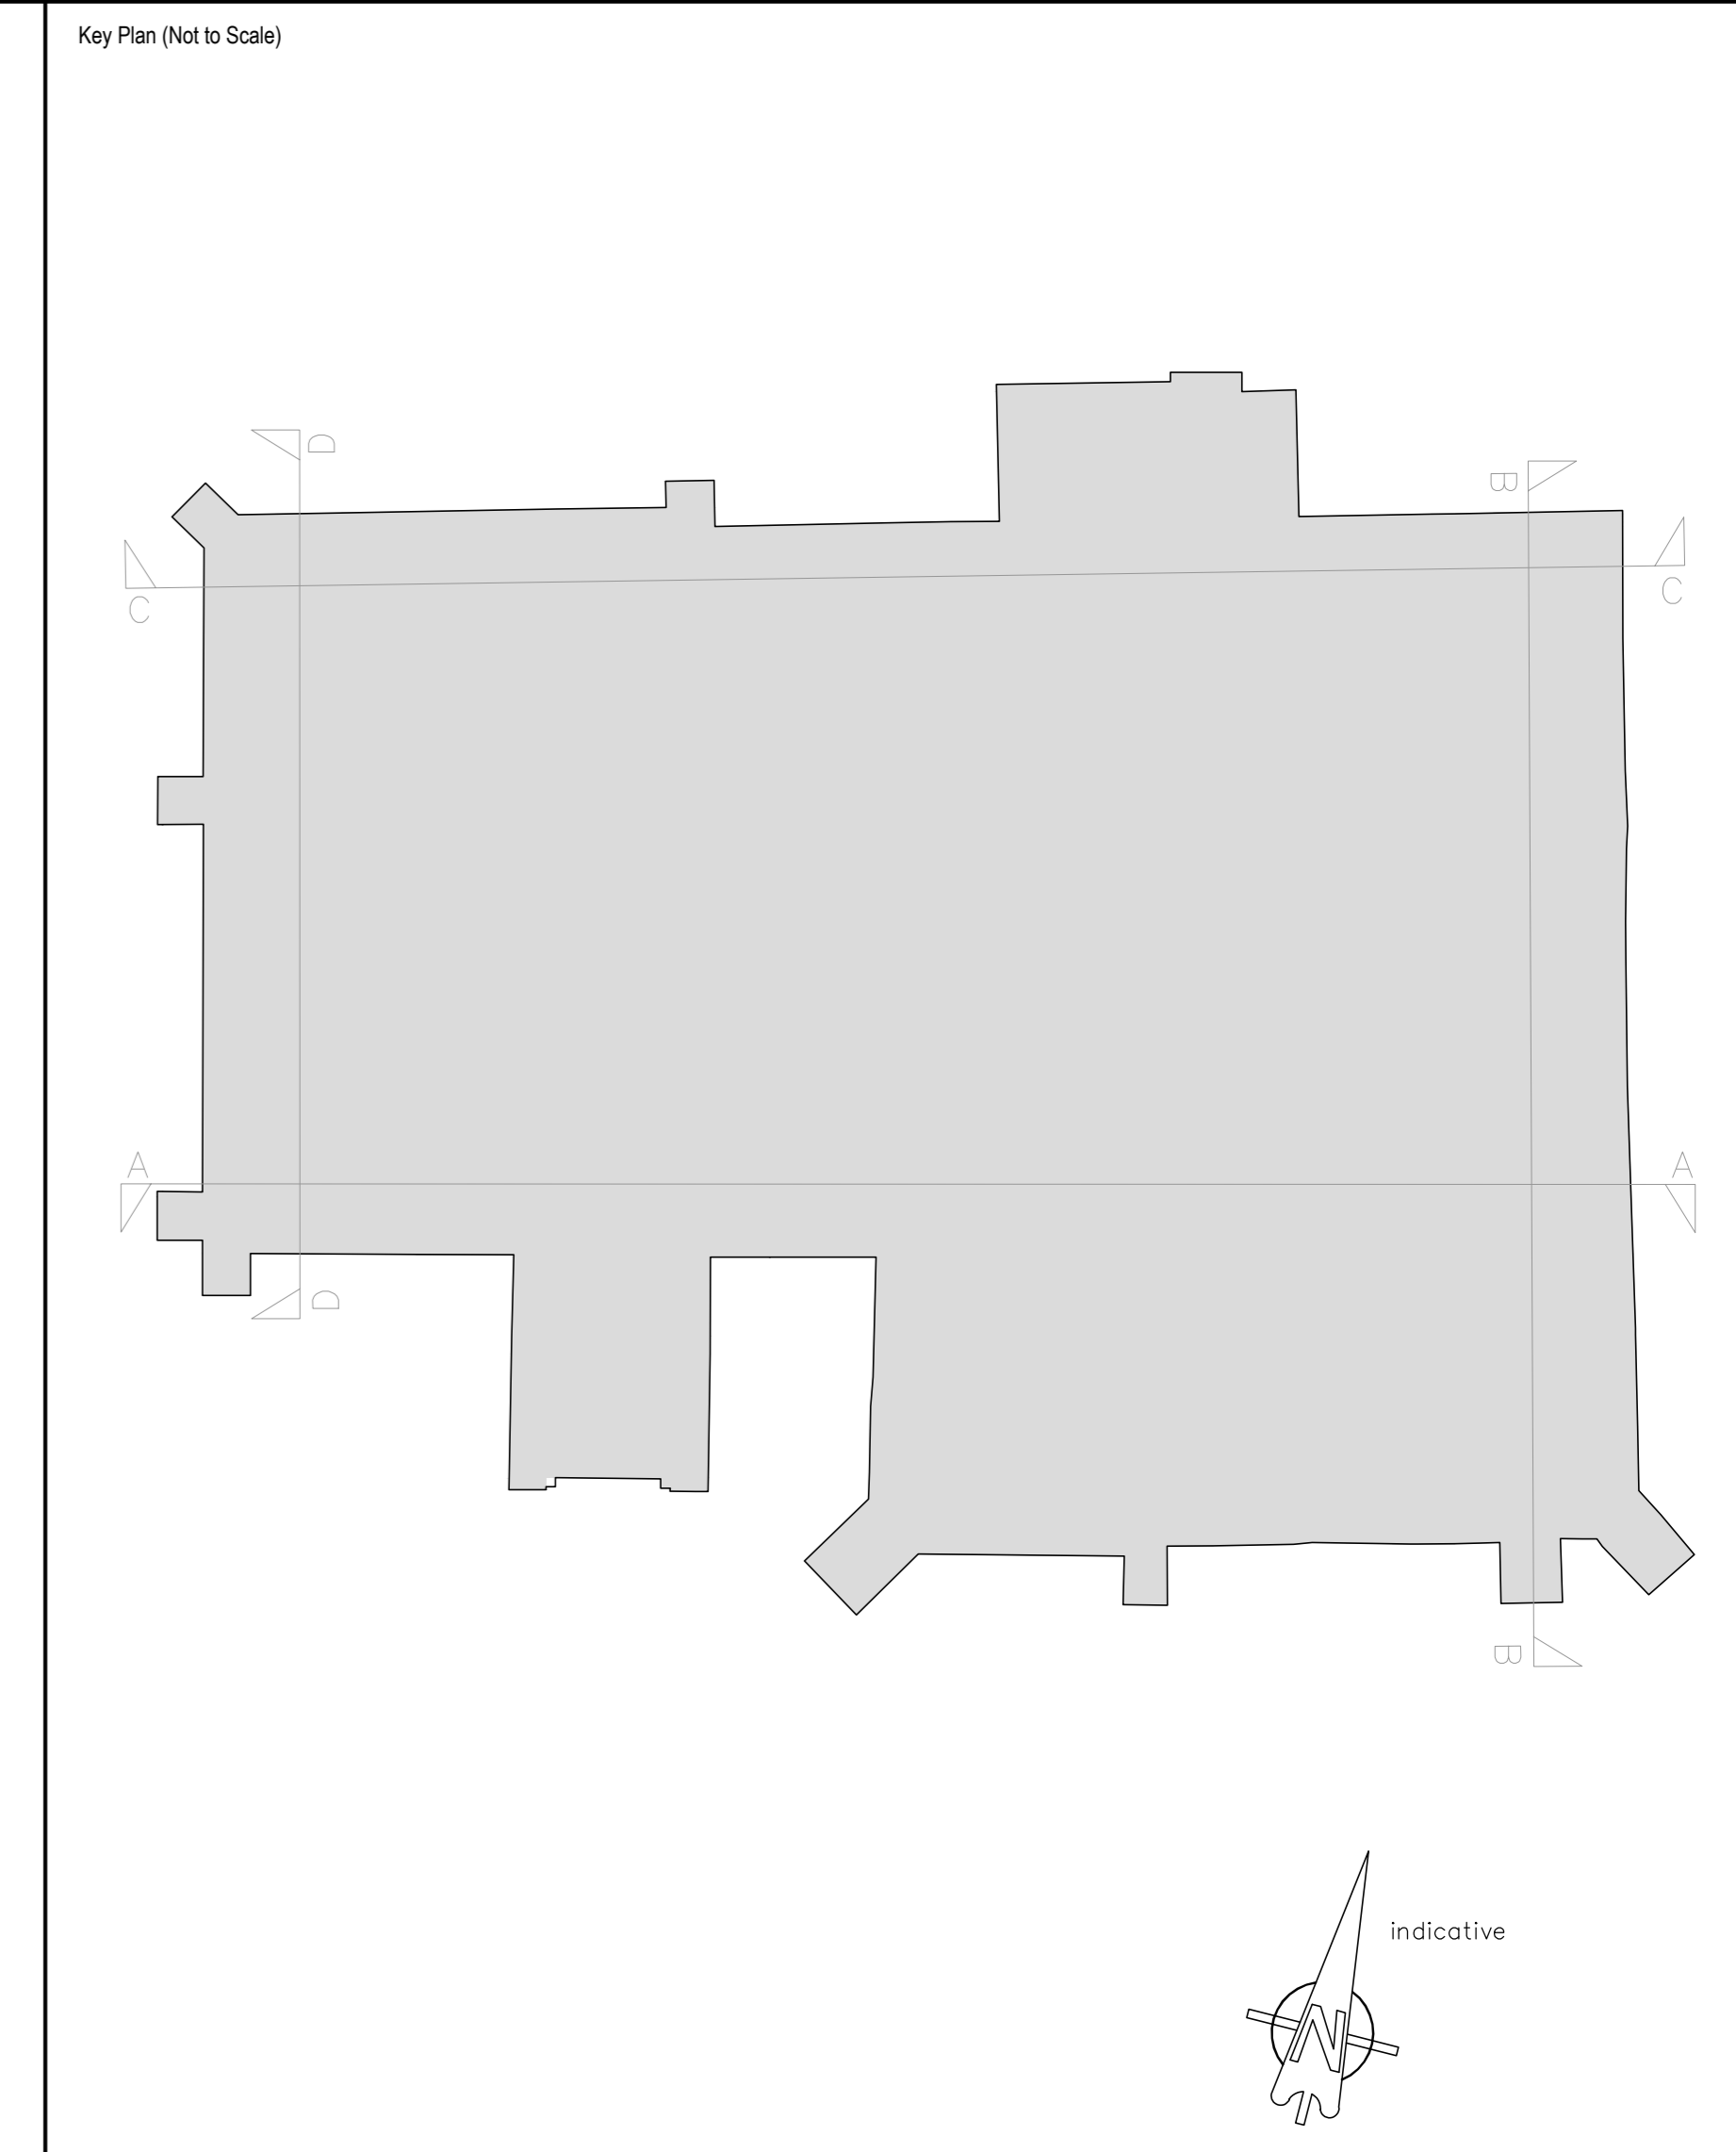


Datum 126.00

Section C-C

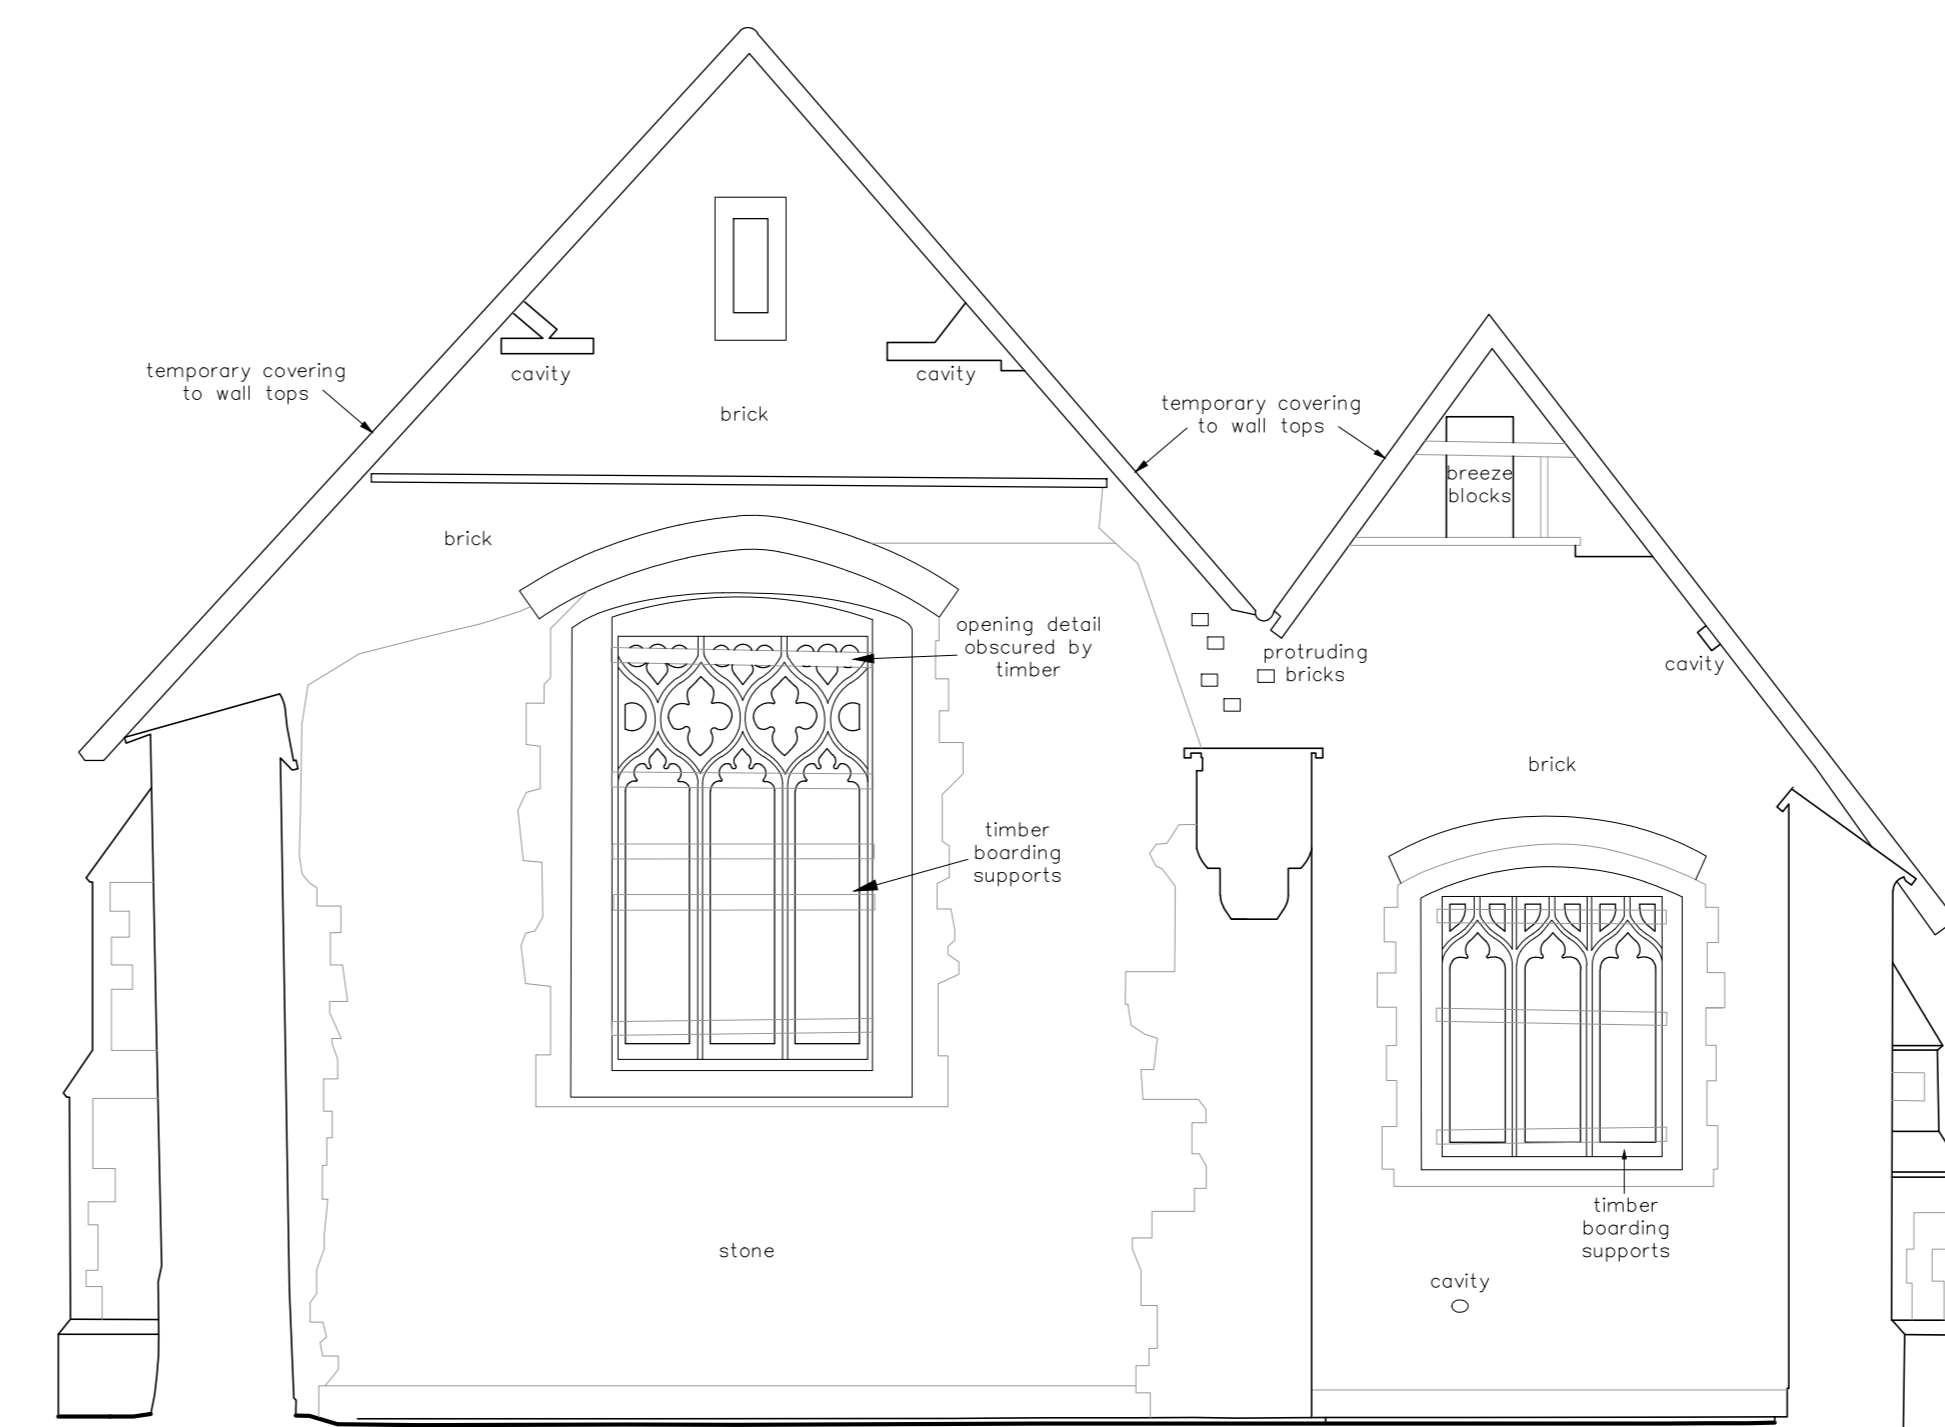

Datum 126.00

Section D-D

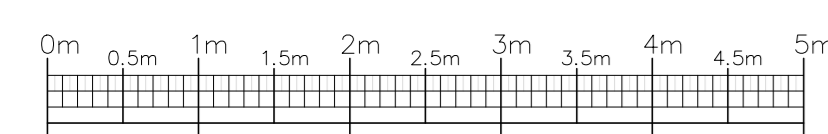

NOTES:
Levels based on OS datum determined from National GPS Network using OSGM02.

Geomatic Surveyors

siteline

Unit E, Woodside
34 Parham Drive
Casleigh
SO50 4NU
t: 023 8081 1081
f: 023 8081 1012
w: siteline.co.uk

MR. ANDY BONNER Client

ST. PETER'S CHURCH Contract
ROPLEY
HAMPSHIRE

INTERNAL ELEVATIONS Title

837PC201 - Sheet 1 of 1 Drawing No.

APRIL 2015 Date

1:50 (A0) Scale

MJR / CM Surveyor