


Datum 126.00

Section A-A



Datum 126.00

Section B-B

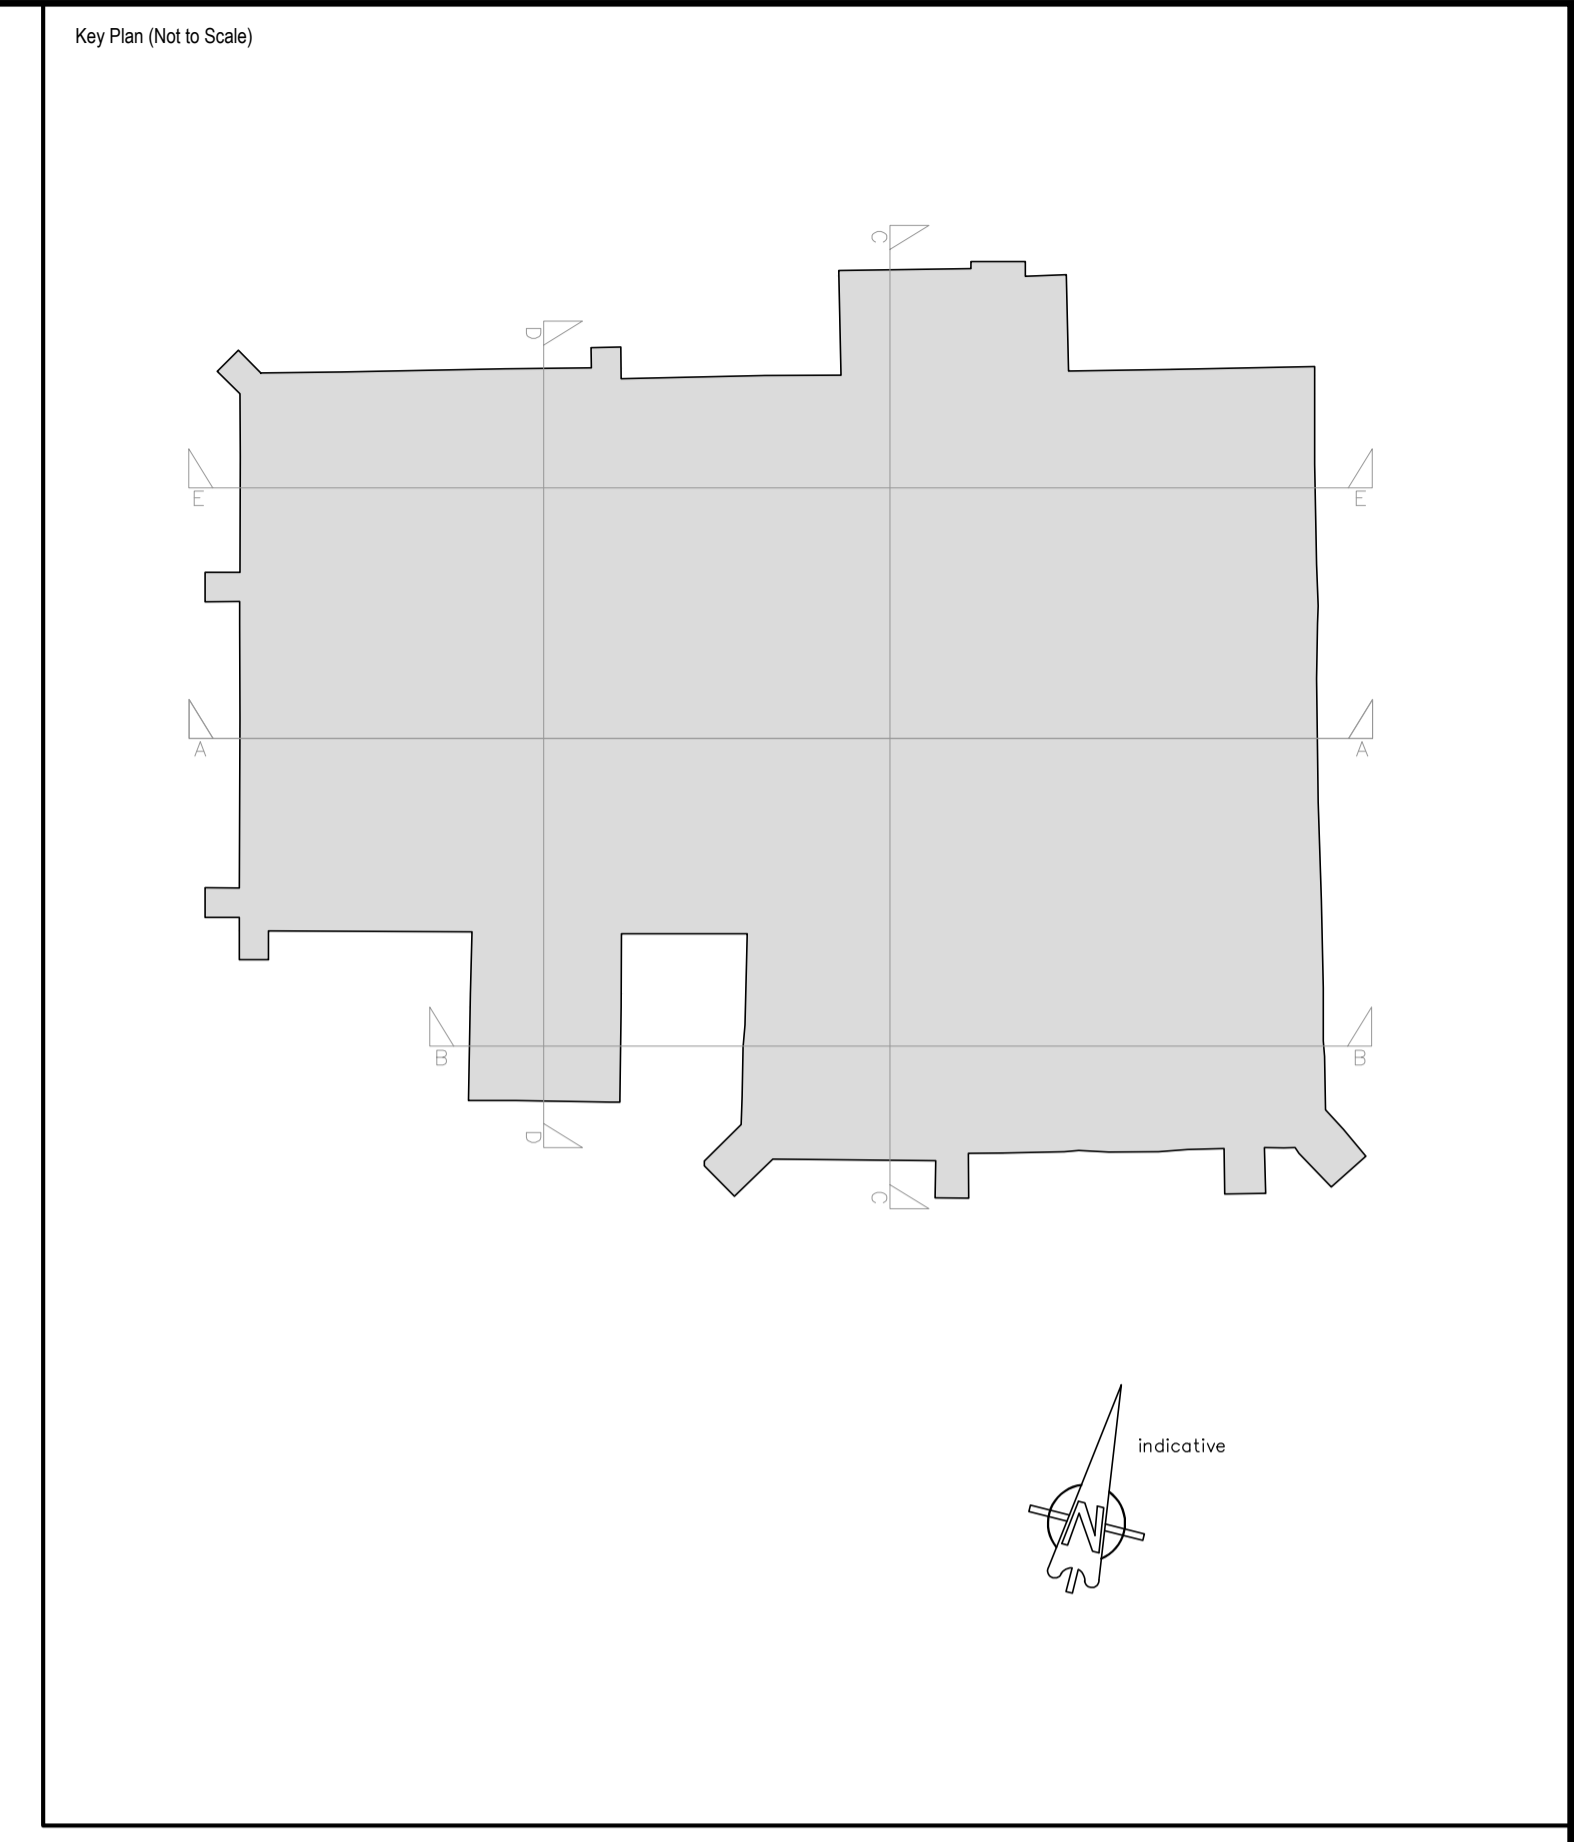

NOTES:
Levels based on OS datum determined from National GPS Network using OSGM02.

Geomatic Surveyors **siteline**
Unit E, Woodside
34 Parham Drive
Eastleigh
SO50 4NU
t: 023 8081 1081
f: 023 8081 1012
w: siteline.co.uk

MR. ANDY BONNER	Client
ST. PETER'S CHURCH ROPLEY HAMPSHIRE	Contract
SECTIONS	Title
837PC400 - Sheet 1 of 2	Drawing No.
APRIL 2015	Date
1:50 (A1)	Scale
MJR / JC	Surveyor

