



# Fabric Analysis

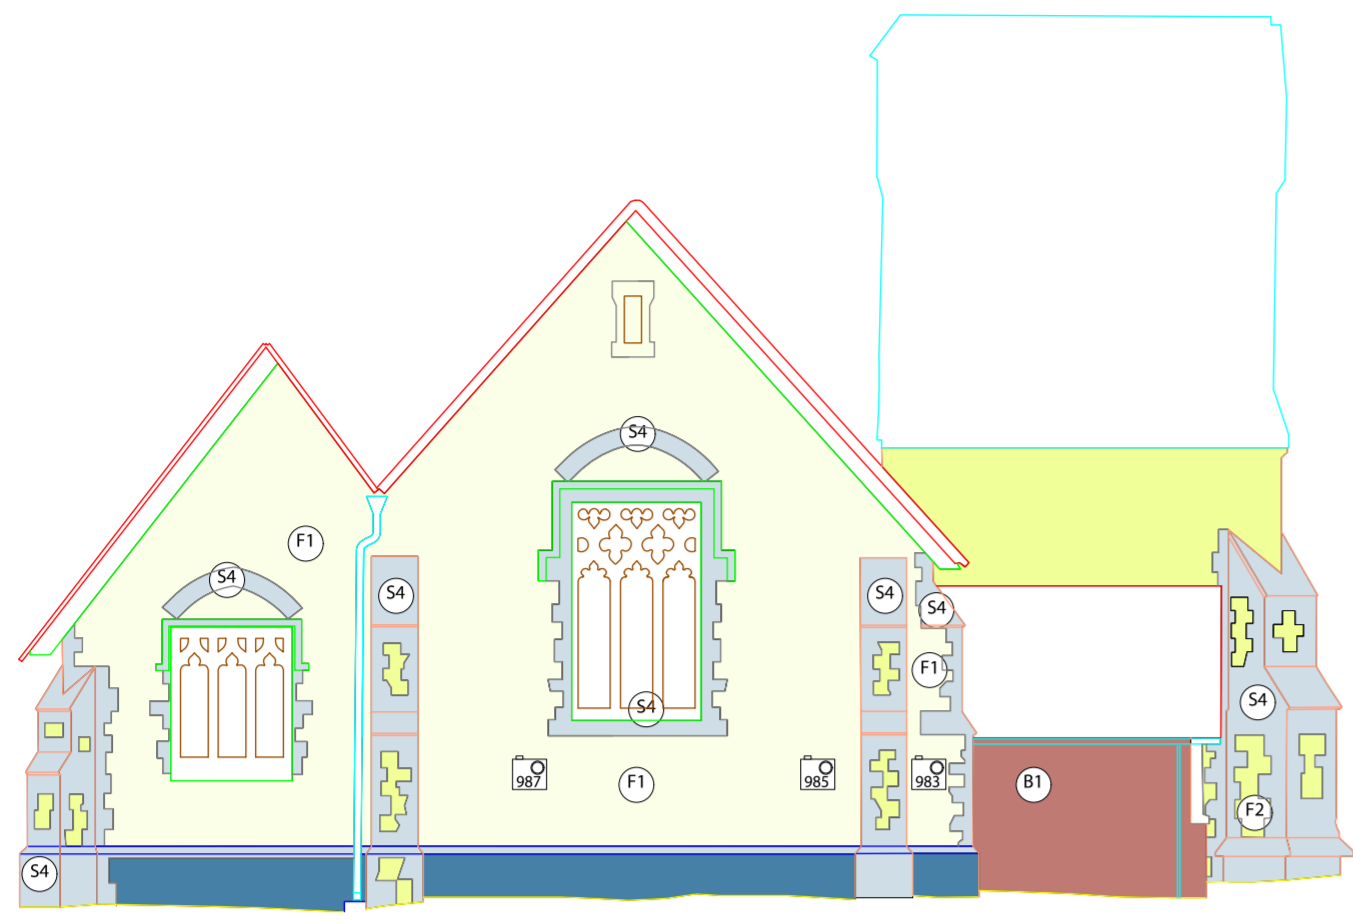


West Elevation




East Elevation

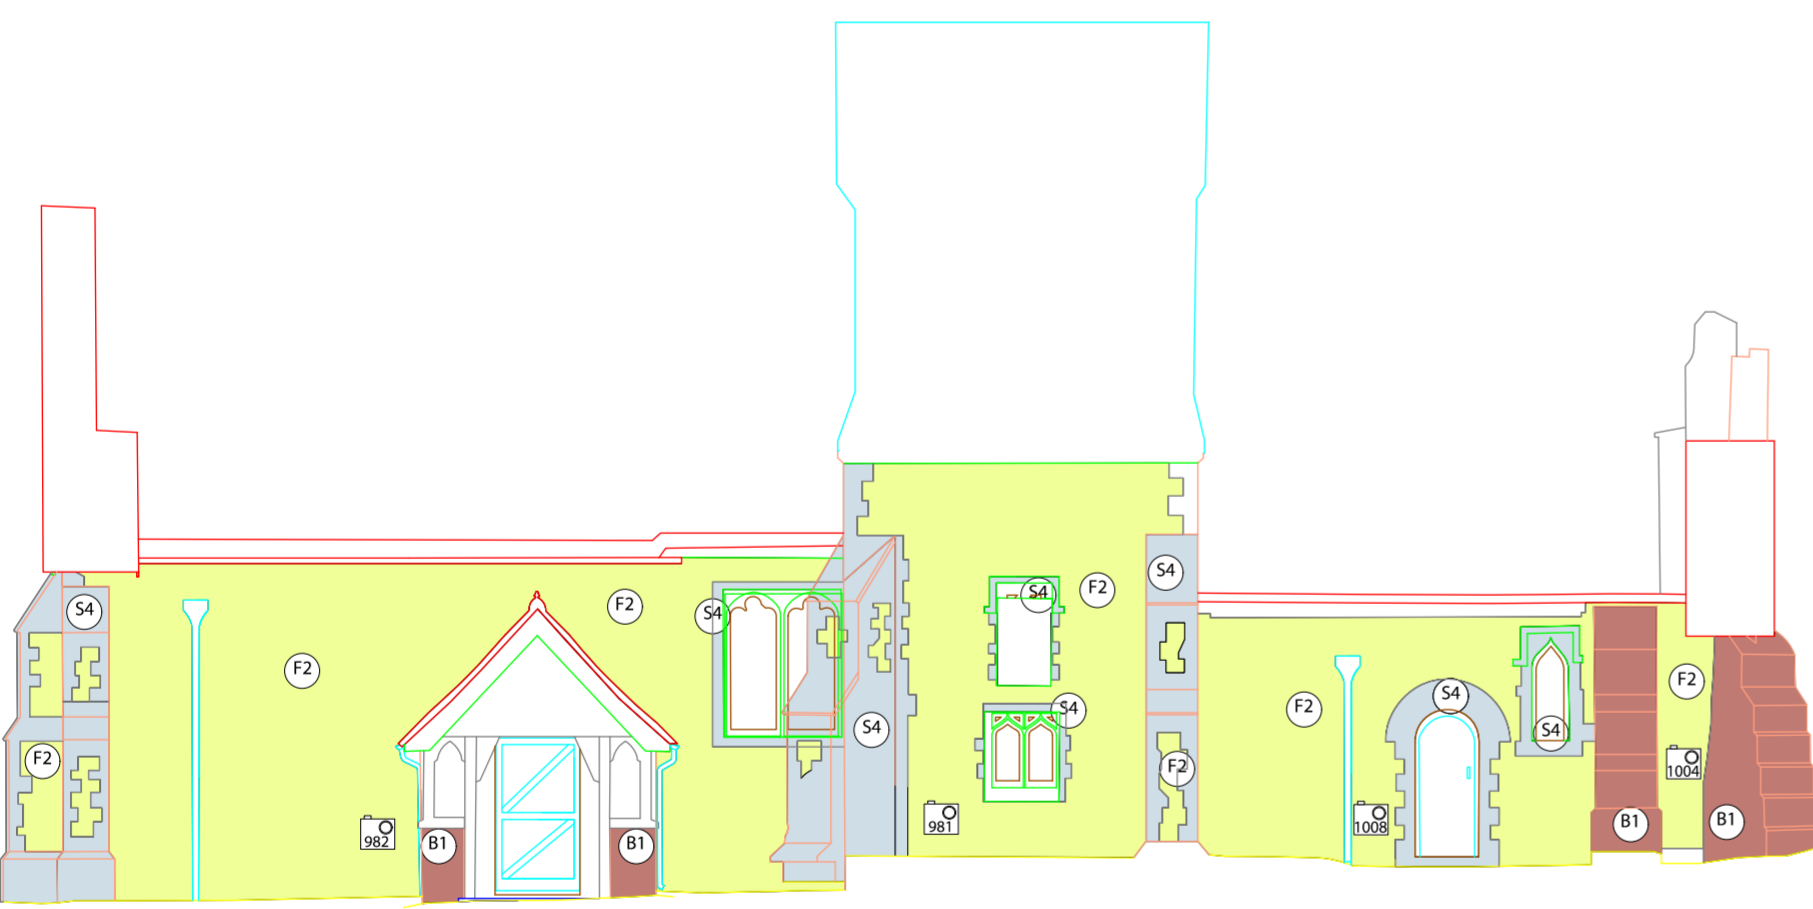


South Elevation

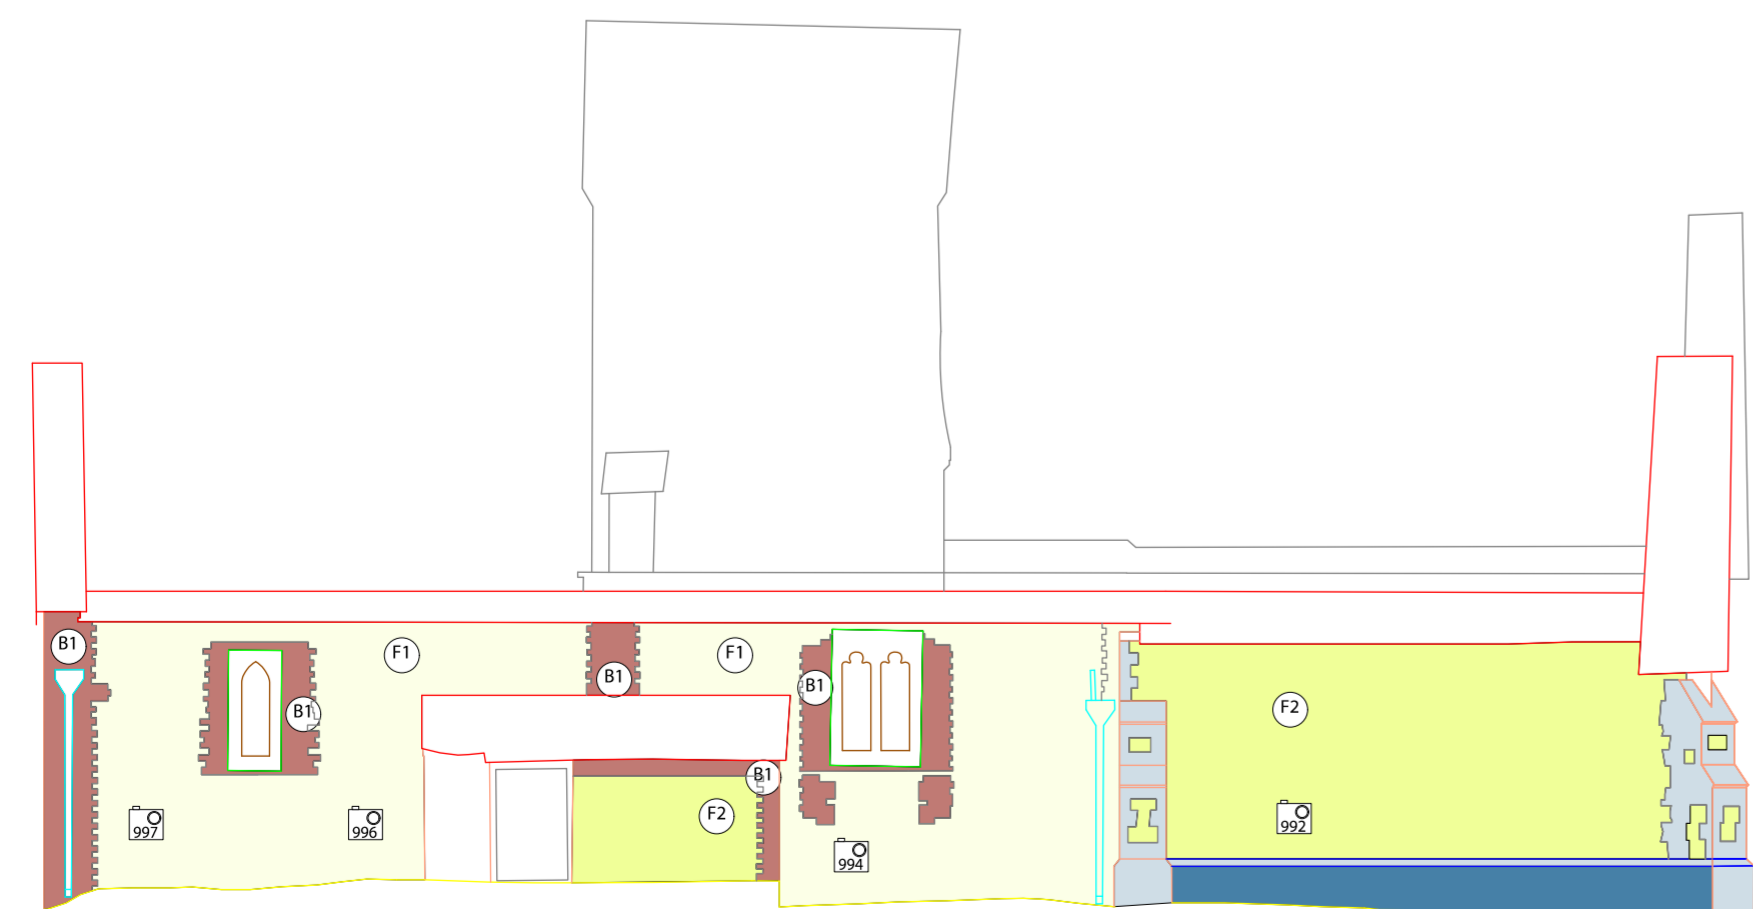


North Elevation

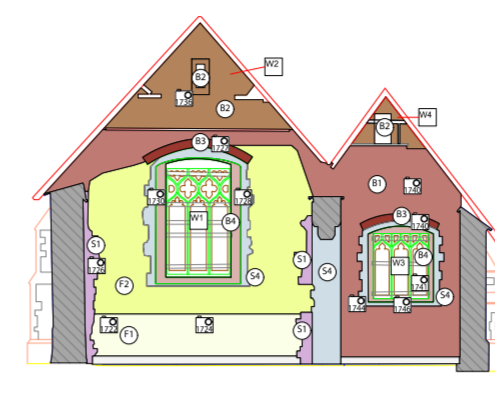


West Internal Elevation

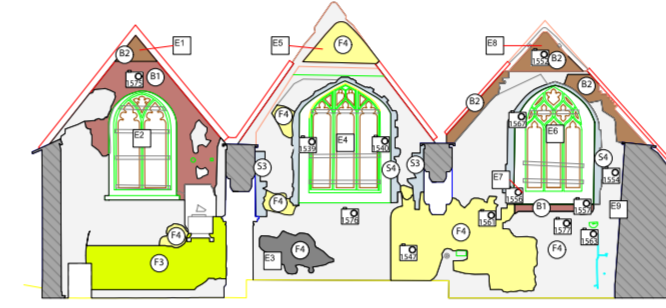


East Internal Elevation

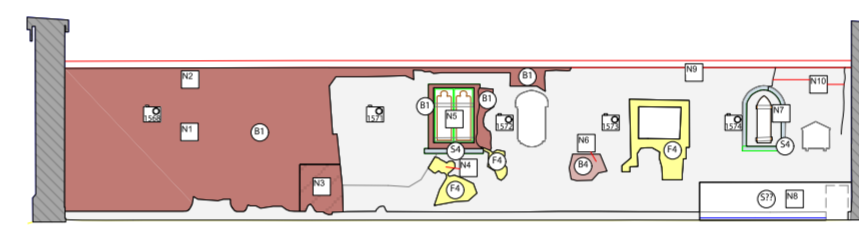


North Internal Elevation

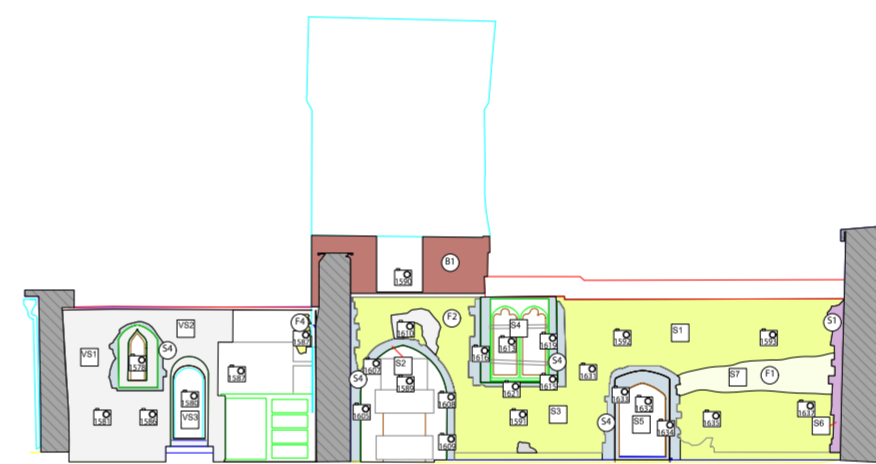


South Internal Elevation

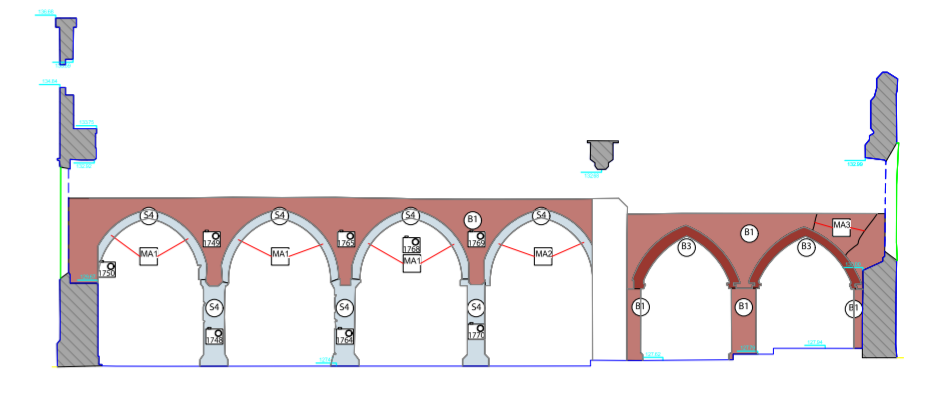


Arcade South Elevation

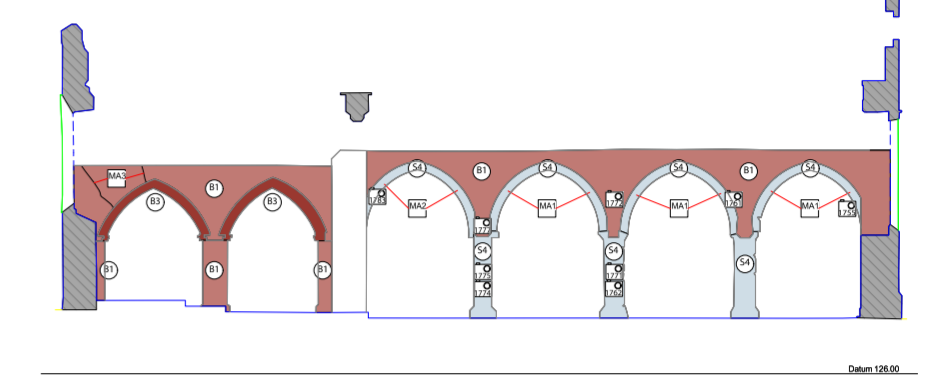


Arcade North Elevation

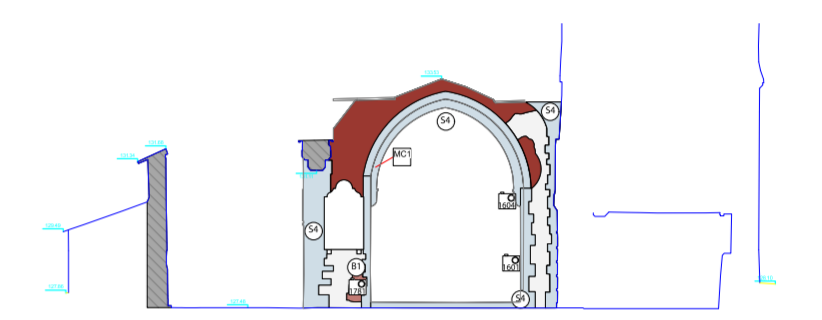

Chancel Arch Elevation

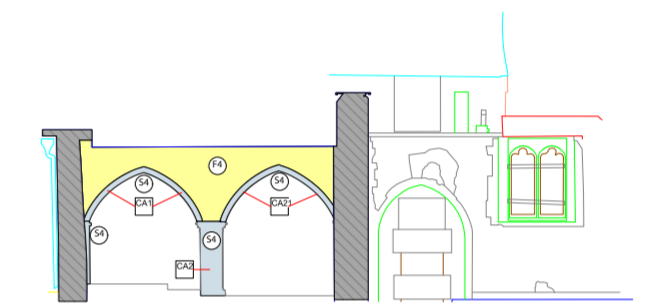

Vestry Arch North Elevation

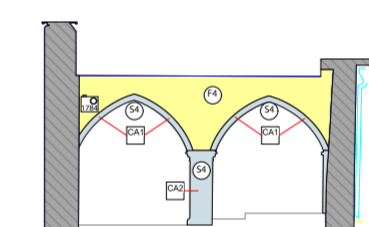

Vestry Arch South Elevation



## Material Key

- B1 - Common red brick
- B2 - Red brick modifications and repairs
- B3 - Gauged brick
- B4 - Brick infill
- F1 - Knapped flint in courses
- F2 - Knapped flint infill
- F3 - Round flint in courses
- F4 - Round flint infill
- S1 - Sandstone dressed
- S2 - Sandstone fine dressed
- S3 - Portland stone dressed
- S4 - Portland stone fine dressed